

POLO.


**Architecture
Labs
Interior design
Urbanism**

**Woonproject
Louise Marie
Antwerpen**

inplantingsplan

0 10 50 100m

1:2.500

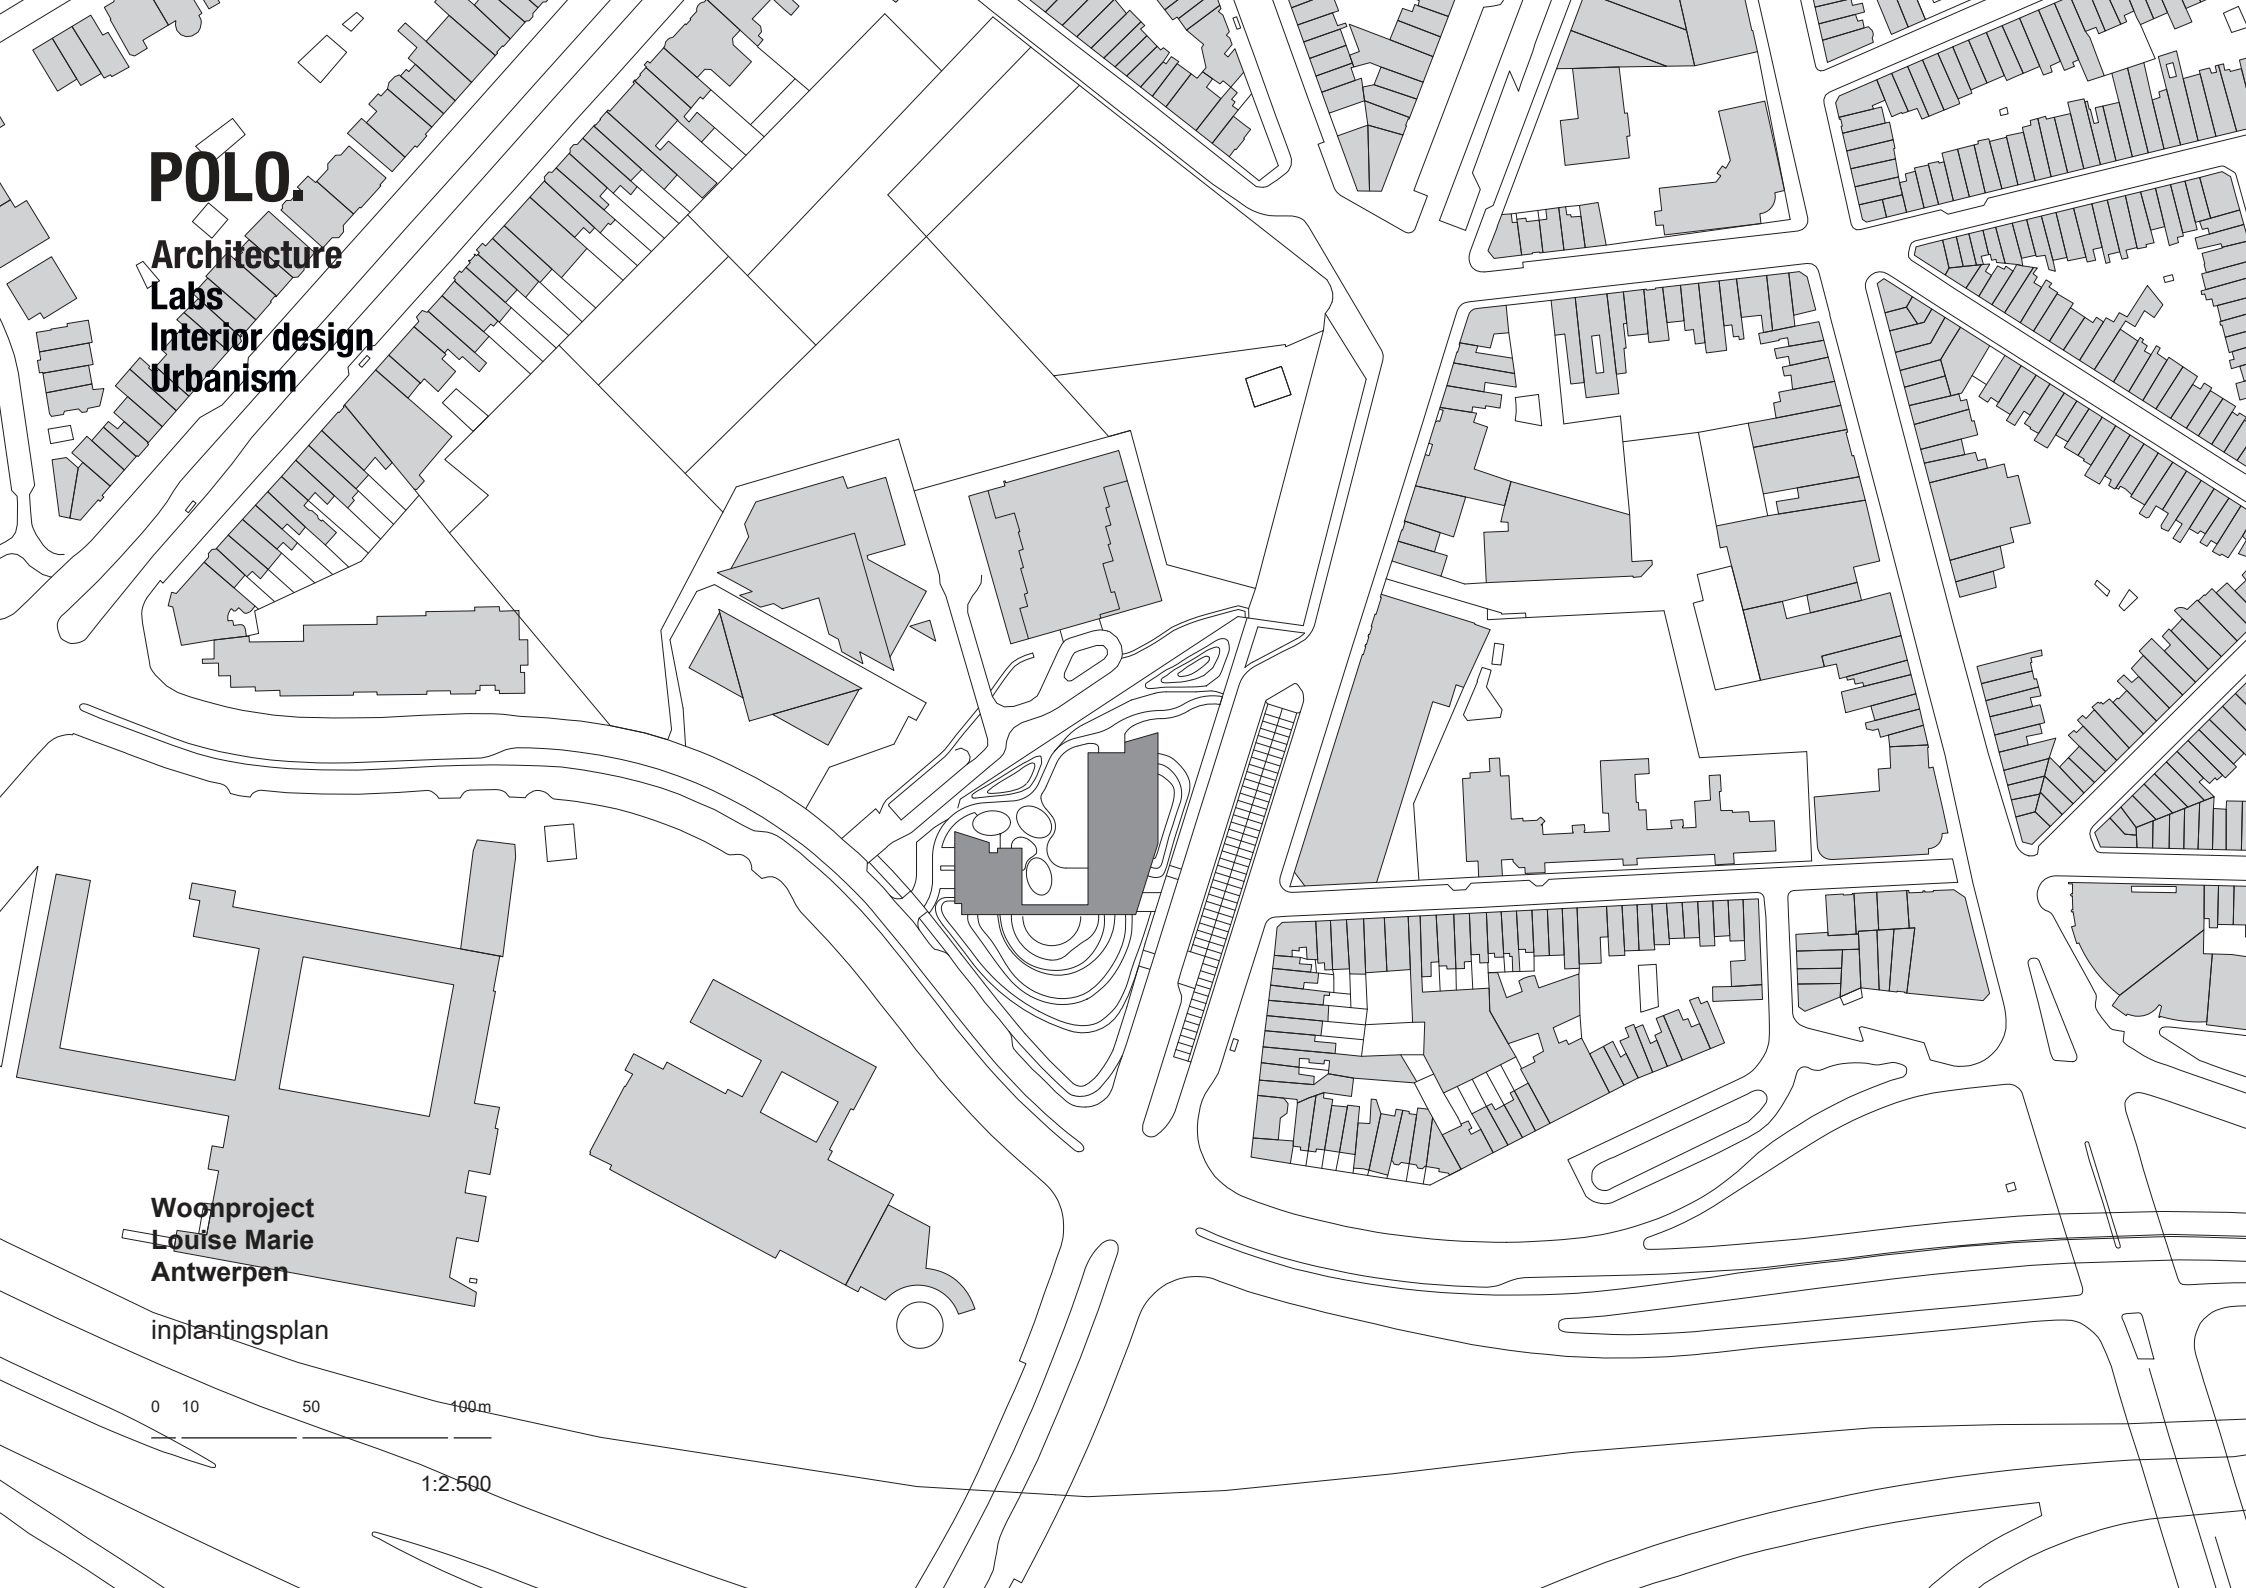

POLO.


Architecture
Labs
Interior design
Urbanism

Woonproject
Louise Marie
Antwerpen

niveau 0

0 10 20 m

1:500

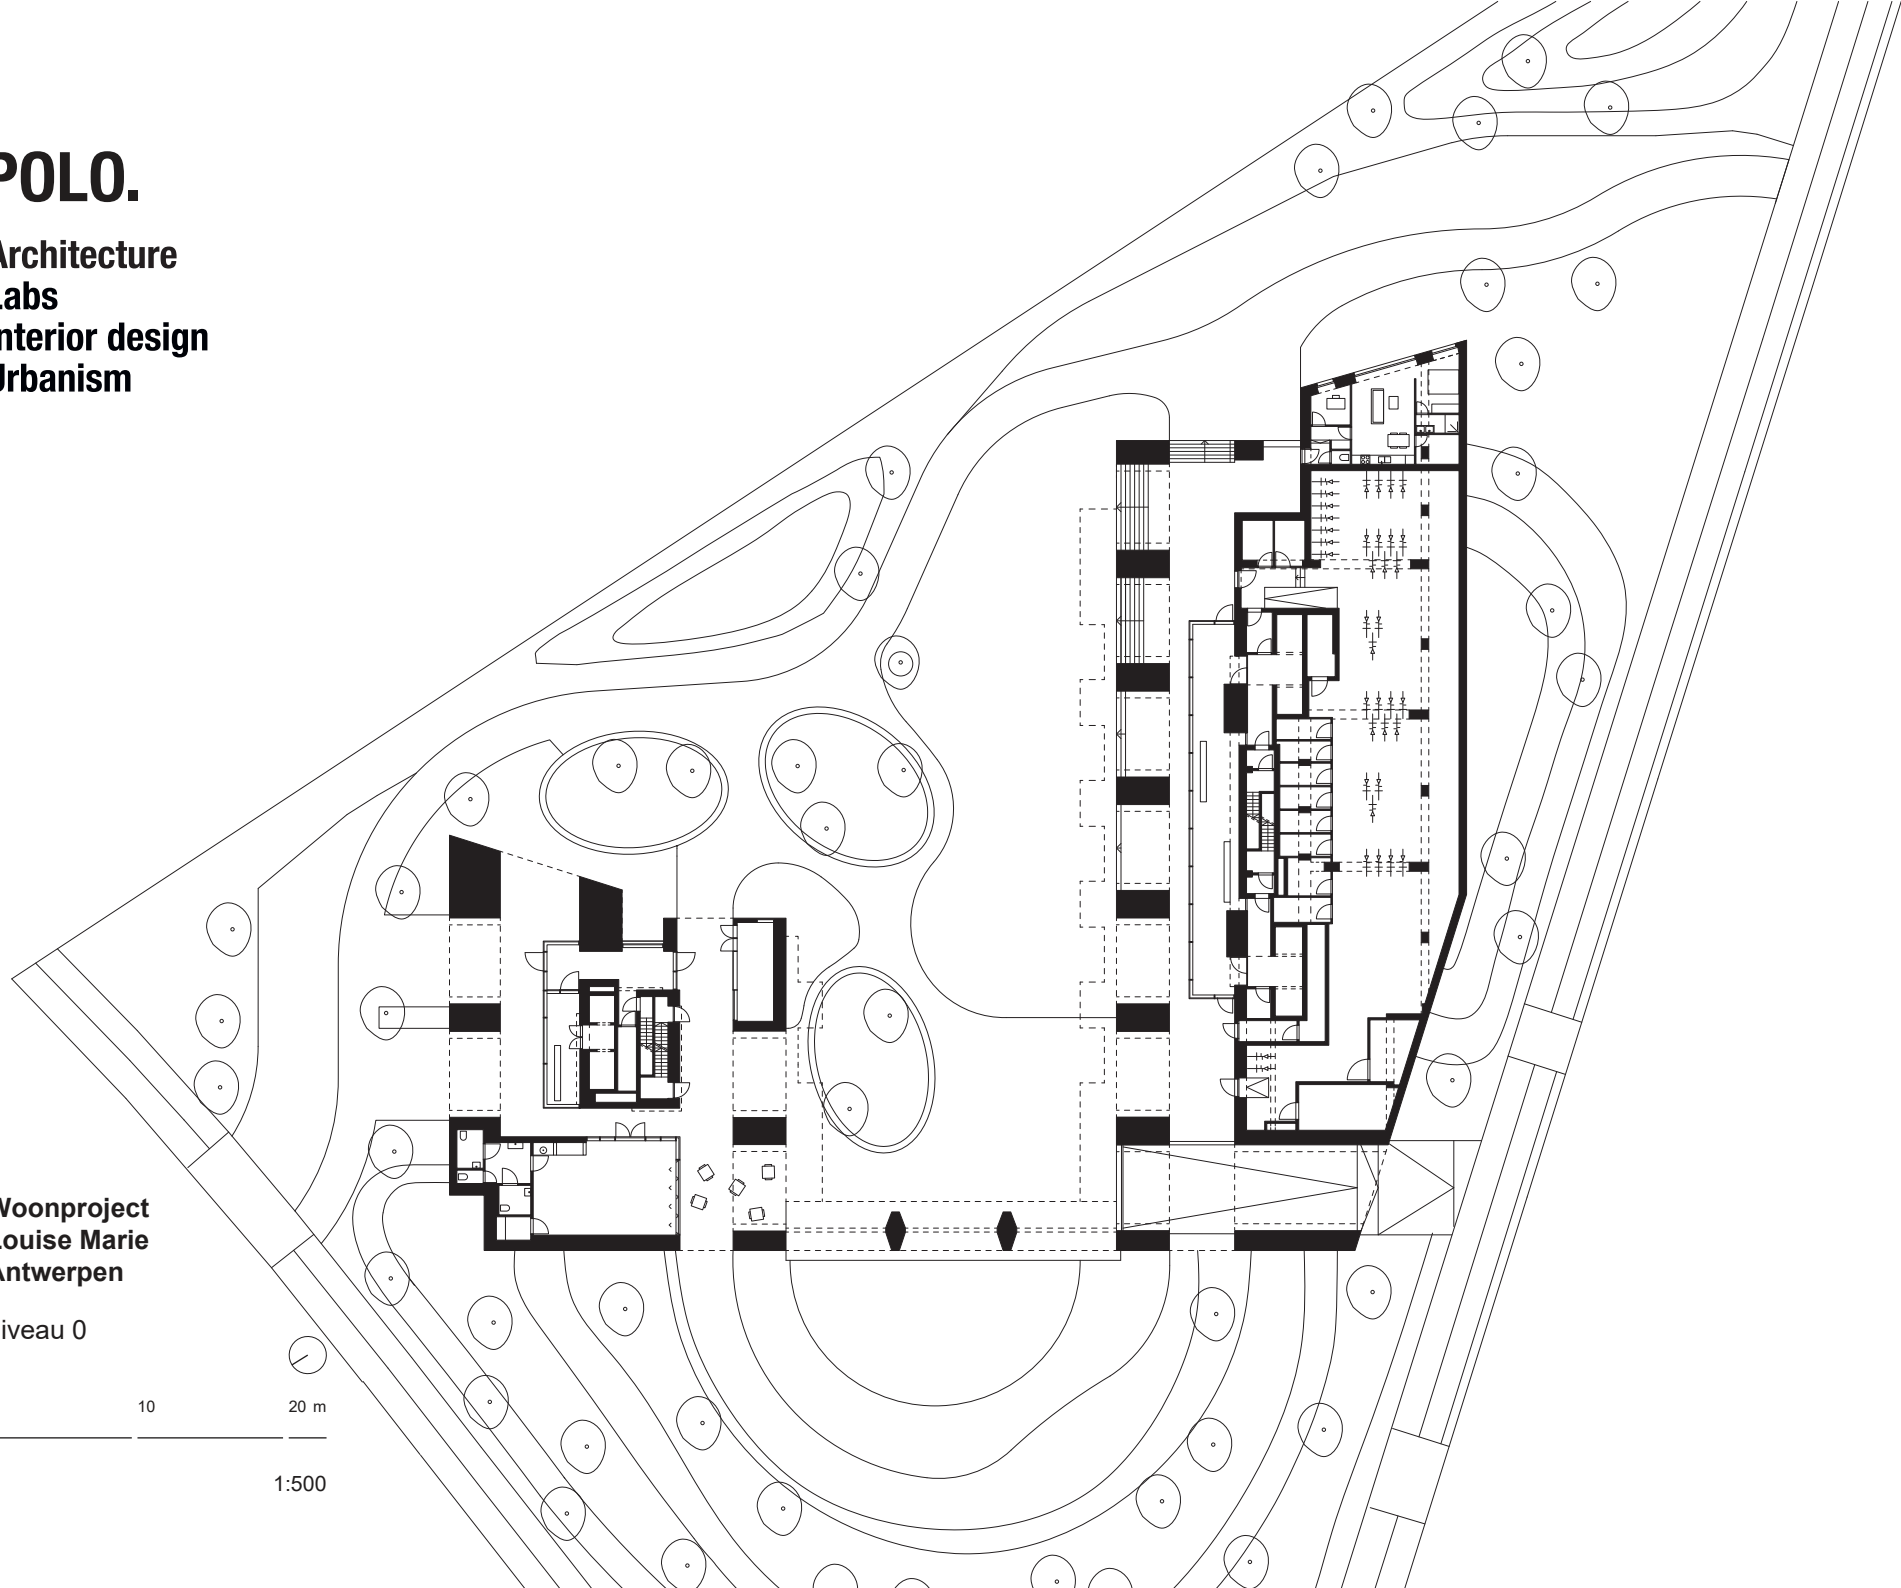

POLO.

Architecture
Labs
Interior design
Urbanism



Woonproject
Louise Marie
Antwerpen

niveau 1


0 10 20 m



1:500

POLO.

Architecture
Labs
Interior design
Urbanism

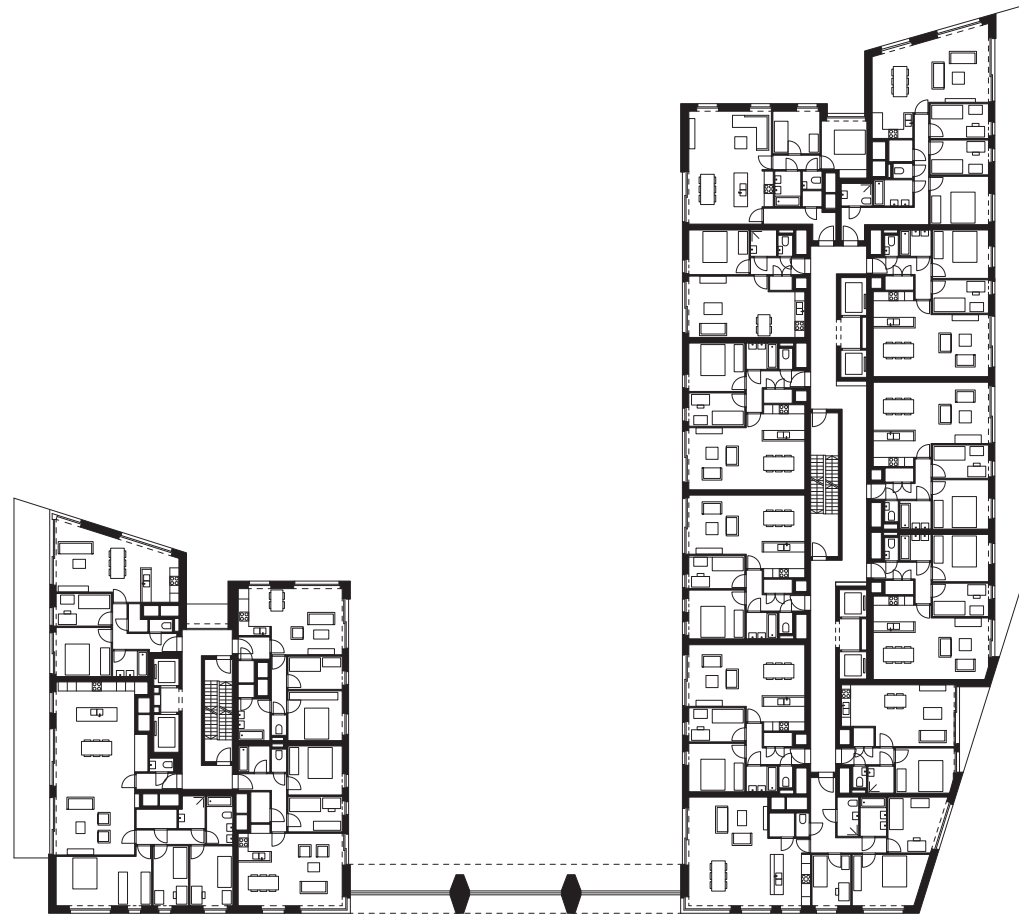

Woonproject
Louise Marie
Antwerpen

niveau 7/8/9

0 10 20 m



1:500

POLO.

Architecture
Labs
Interior design
Urbanism



Woonproject
Louise Marie
Antwerpen

west gevel

0 10 20 m

1:500

POLO.

Architecture
Labs
Interior design
Urbanism



Woonproject
Louise Marie
Antwerpen


doorsnede

0 10 20 m

1:500

POLO.

Architecture
Labs
Interior design
Urbanism

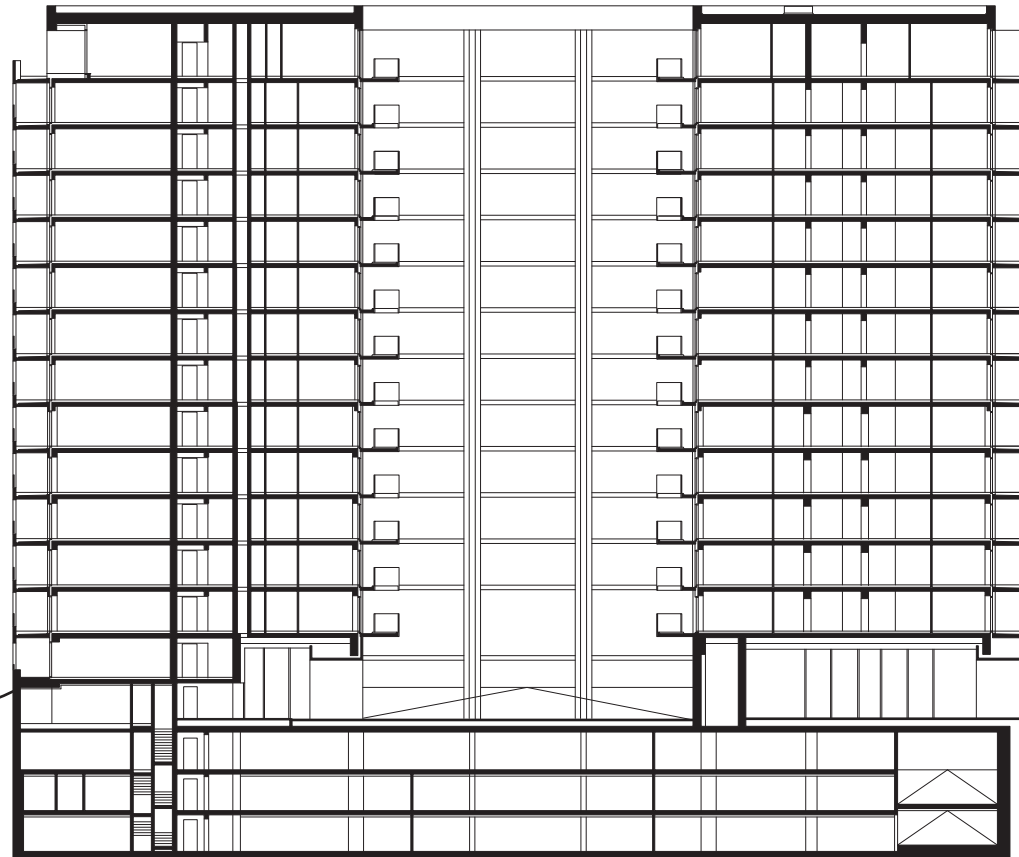

Woonproject
Louise Marie
Antwerpen

doorsnede

0 10 20 m

A horizontal scale bar with three segments. The first segment is labeled '0', the second '10', and the third '20 m'. The segments are separated by vertical lines.

1:500